




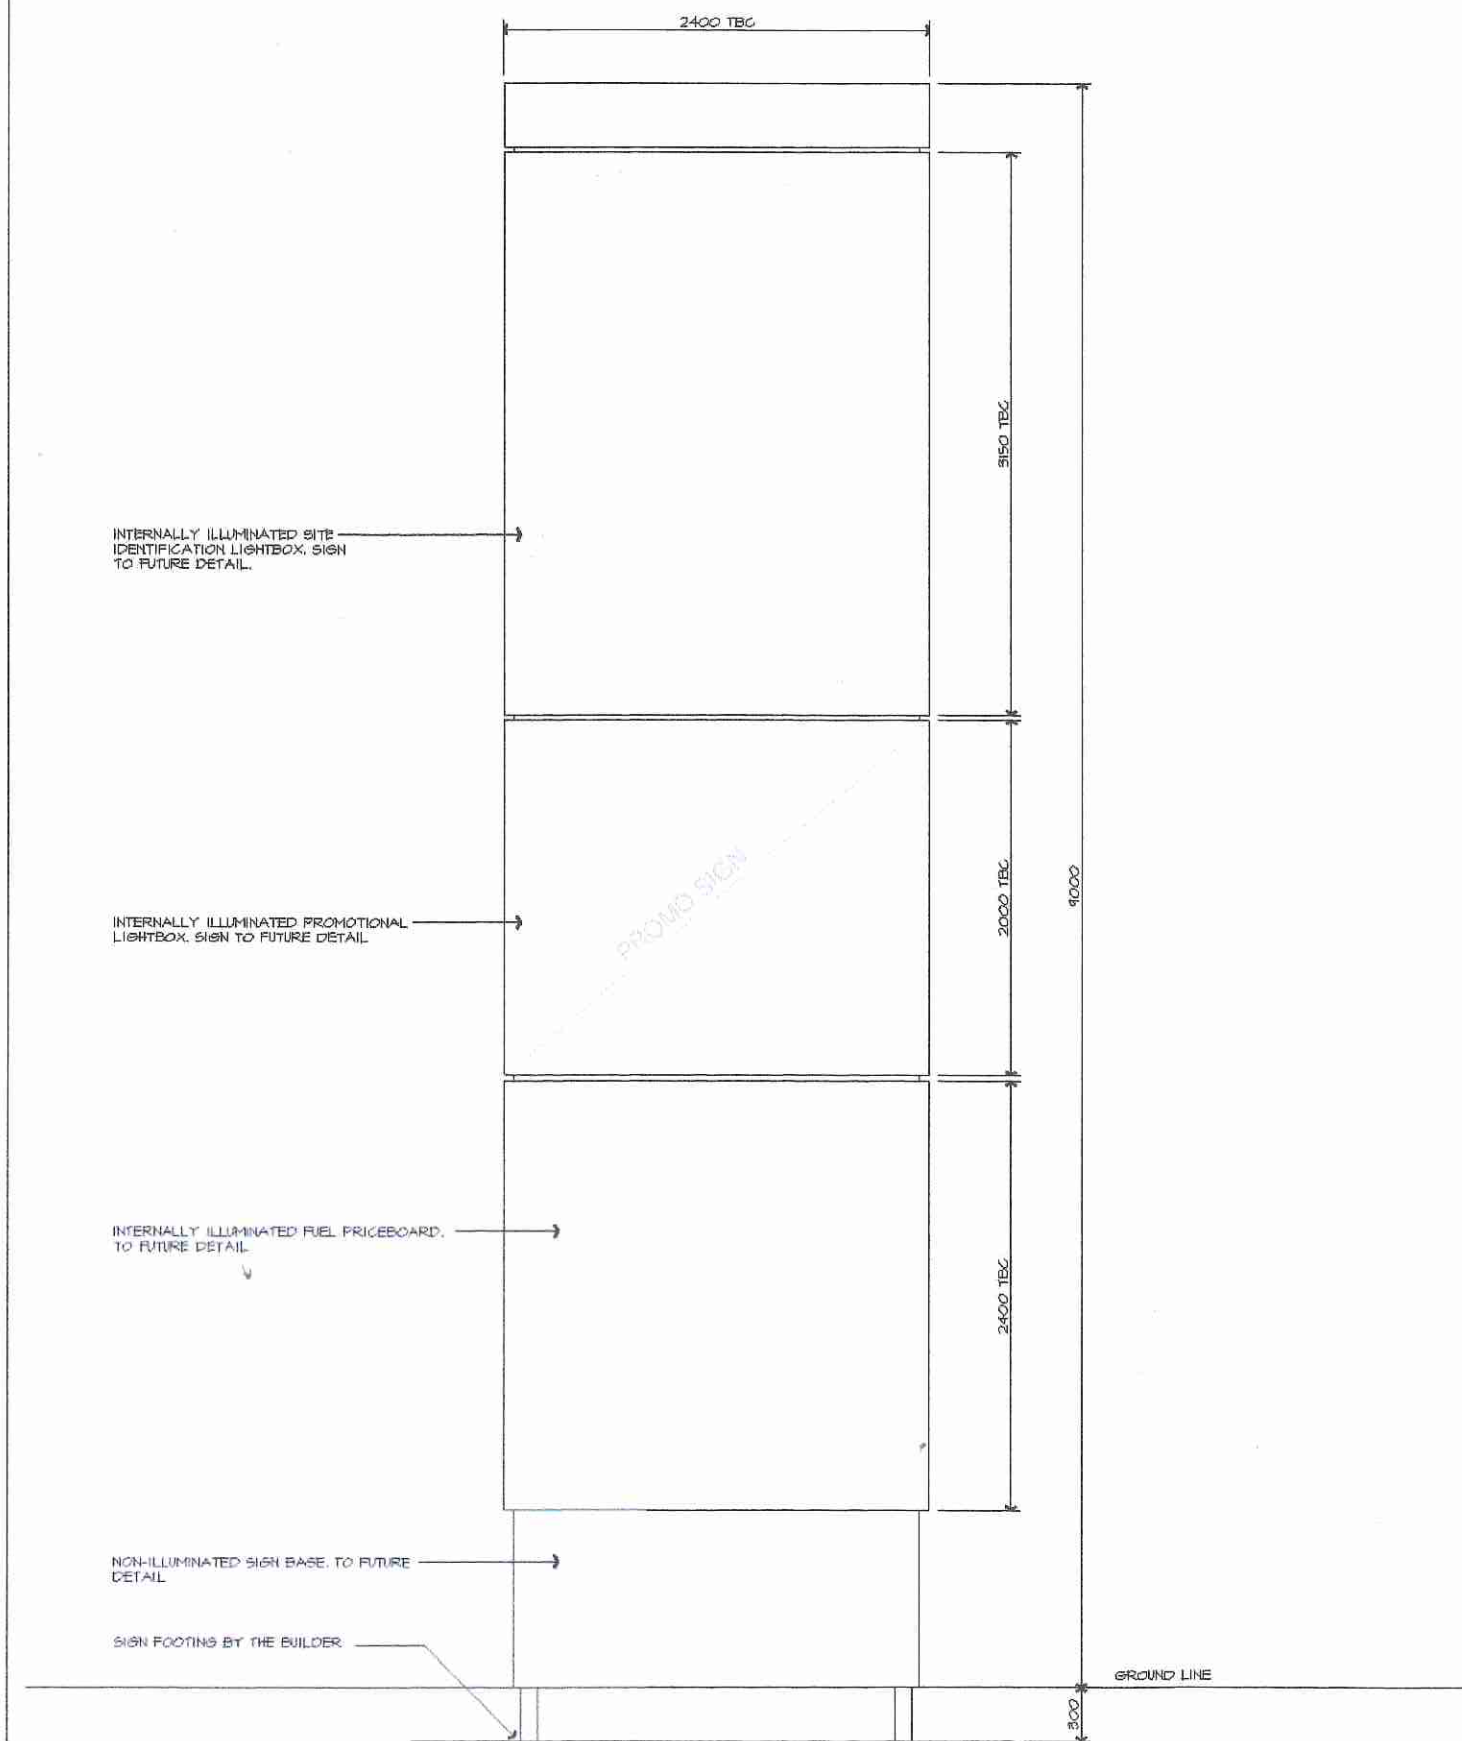
LEGEND

- B-DOUBLE
- SEMI-TRAILER
- CAR+CARAVAN
- CAR




SITE PLAN - VEHICLE TURNING STUDY


No	Amendment	Drawn	Approved	Date				  		CLIENT: PRESS AUSTRALIA Pty Ltd PROJECT: COOLAC SERVICE CENTRE LOCATION: LOT 100 DP 1065752 495 COOLAC STREET, COOLAC NSW 2727 DRAWING TITLE: SITE PLAN AND VEHICLE TURNING STUDY	Sheet: 13 of 17 SCALE: 1 : 1400 A3 Date: 29-06-17 Project No: 7023 Sheet No: DA 1
1	issued for development application	RA	JM	26/7/17							



SERVICE STATION MAIN ID SIGN

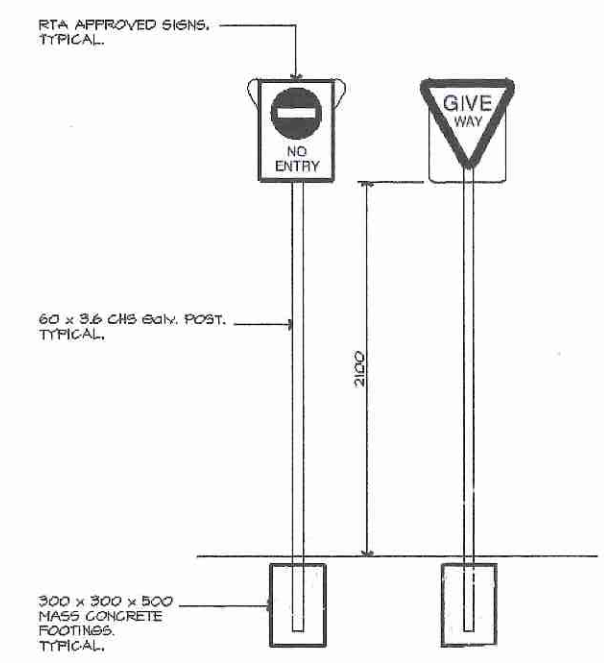

GIVEWAY SIGN

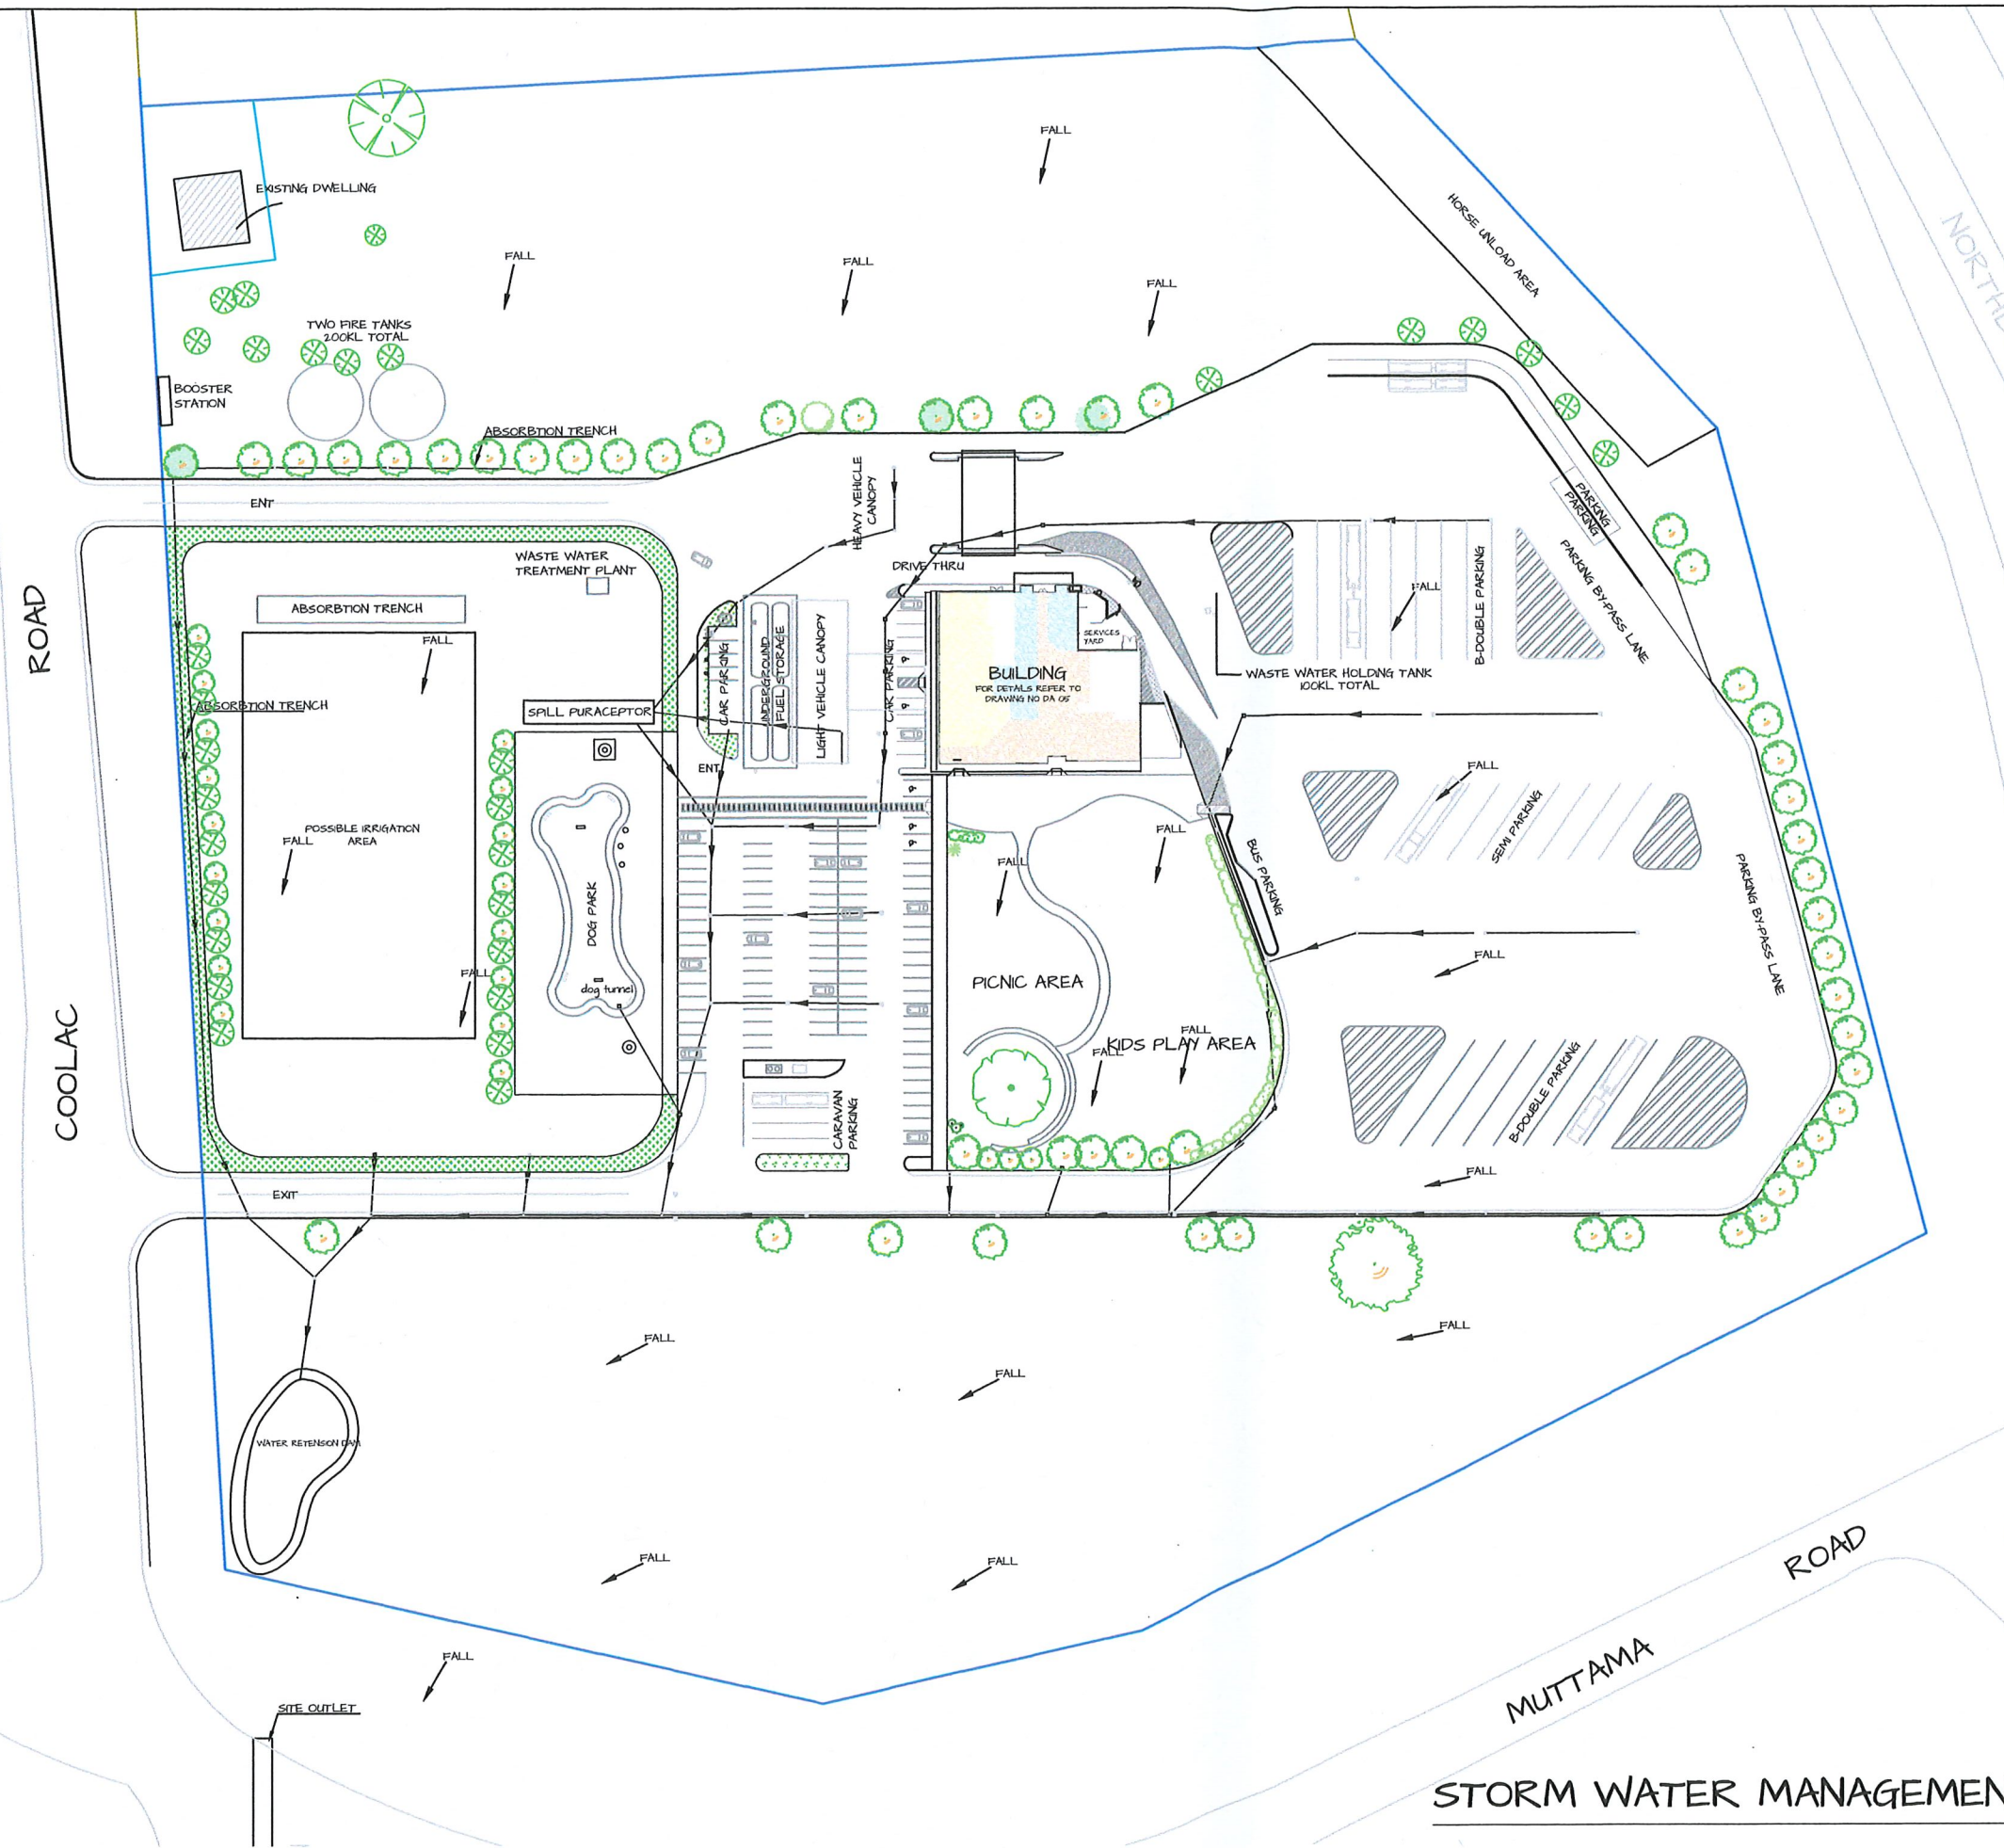

LEGENDS


- GRATED TRENCH
- COVERED TRENCH
- STORMWATER

STORM WATER MANAGEMENT PLAN


No.	Amendment	Drawn	Approved	Date				Client:	Sheet 16 of 17
1	Issued for development application	RA	JM	26/7/17				PRESS AUSTRALIA Pty Ltd	Scale 1:1400 A3
								Project:	Date: 22-06-17
								Coolac Service Centre	Project No: 17023
								Location:	Sheet No: DA 16
								Lot 100 DP 1065752	
								495 Coolac Street, Coolac NSW 2727	
								Drawing Title:	
								Storm Water Management Plan	



CLIENT:
 PRESS AUSTRALIA Pty Ltd
 PROJECT:
 COOLAC SERVICE CENTRE
 LOCATION:
 LOT 100 DP 1065752
 495 COOLAC STREET, COOLAC NSW 2727
 DRAWING TITLE:
 STORM WATER MANAGEMENT PLAN

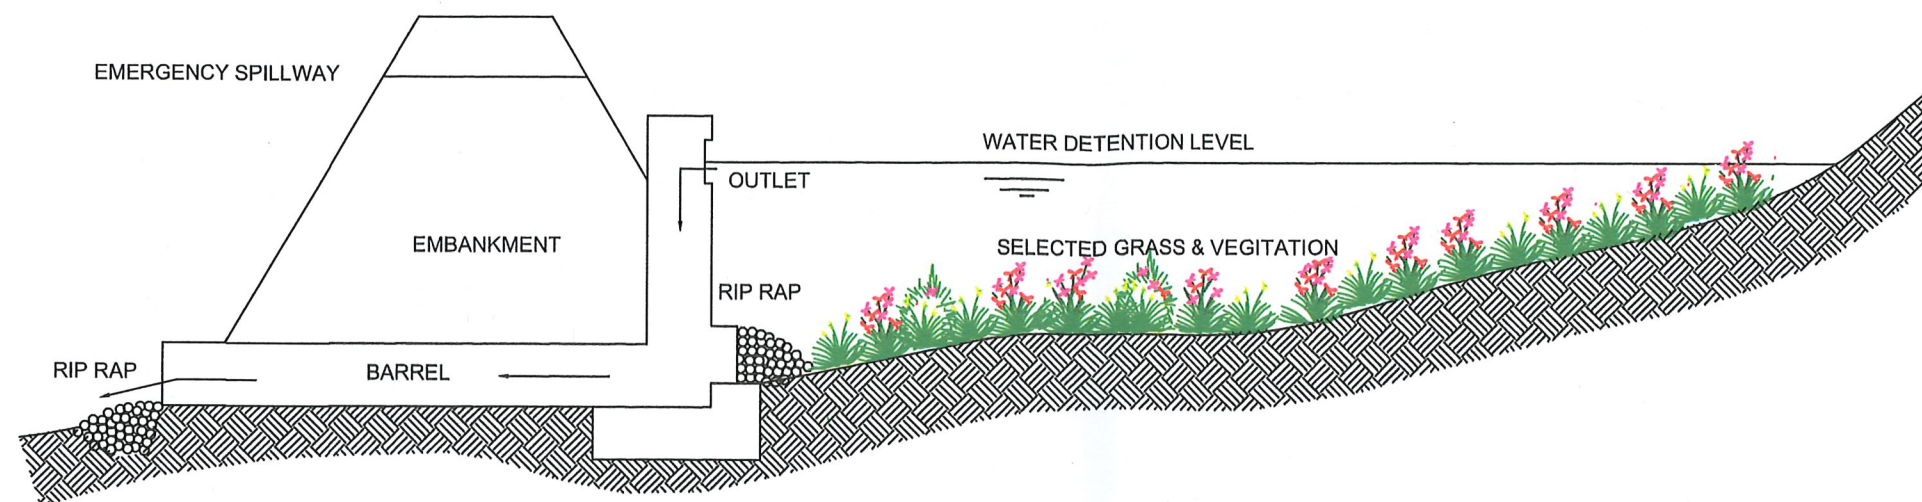

RETENTION DAM SECTION (CONCEPTUAL)

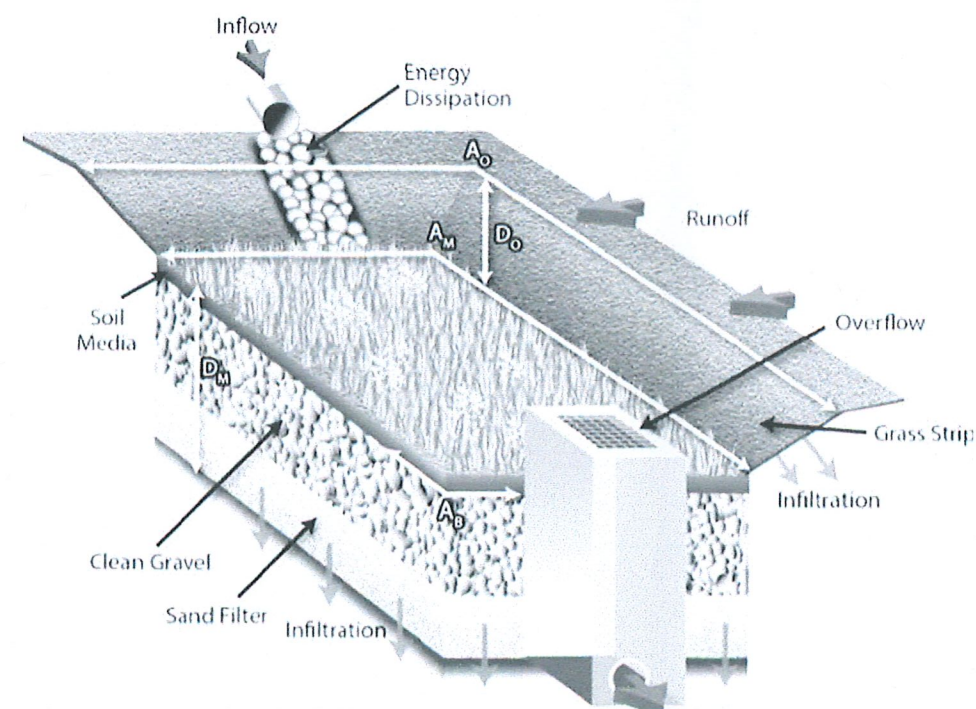

INFILTRATION TRENCH SECTION